



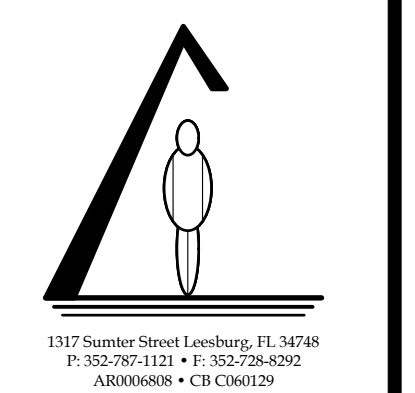


ARCHITECTURAL SITE PLAN A  
 Scale: 1" = 50 ft 4

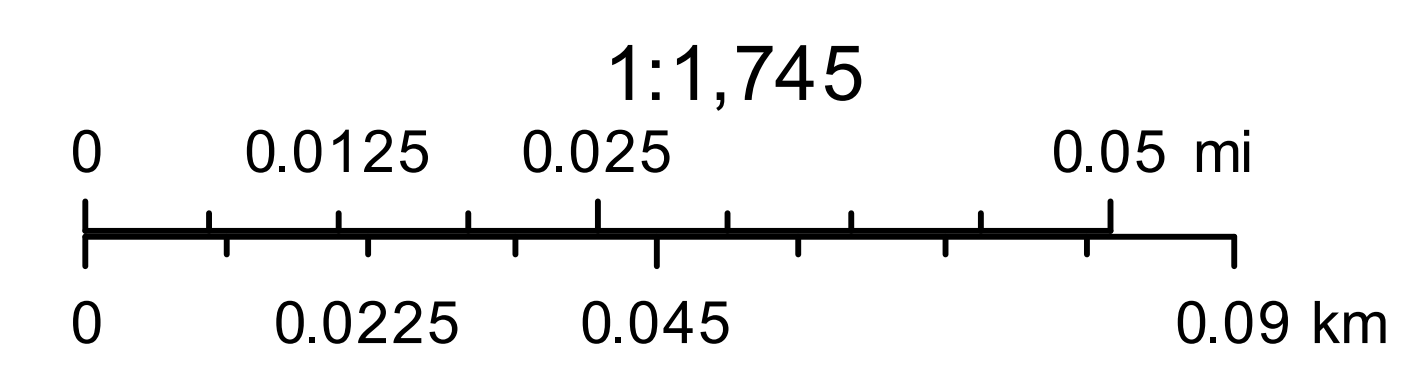

DESIGN / BUILD SPECIALISTS  
**SENATOR INC.**  
 JAMES P. SENATORE, ARCHITECT • SENATORE CONSTRUCTION

2017

#	DATE	DESCRIPTION

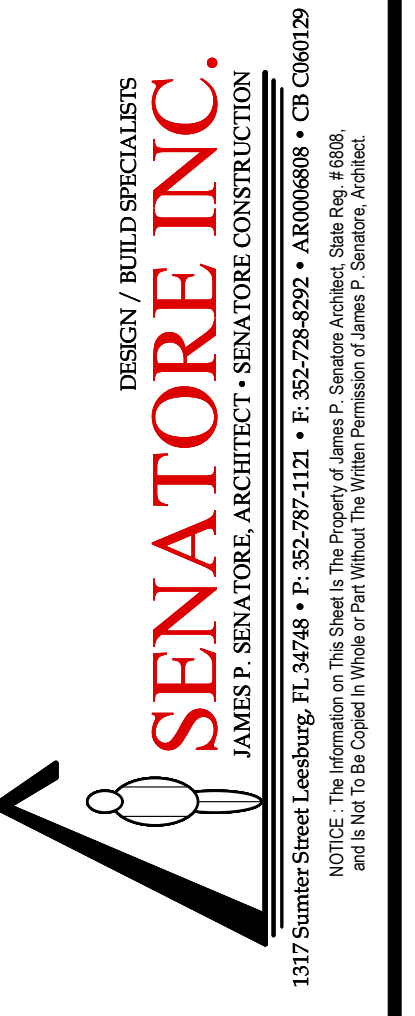

DESIGN / BUILD SPECIALISTS  
**SENATOR INC.**  
 JAMES P. SENATORE, ARCHITECT • SENATORE CONSTRUCTION

**First Contact Ministries**  
 North Carolina

**SITE PLAN**

DRAWING NO.: 2017 SHEET  
 DATE: 10.18.17  
 DESIGNED BY: JPS  
 DRAWING BY: CAZ  
 CHECKED BY: JPS

**4**

